



② RESTROOM OPTION 1
1/4" = 1'-0"

TOTAL UPSTAIR UNITS
40 ROOMS CURRENTLY
36 ROOMS AFTER RENOVATION

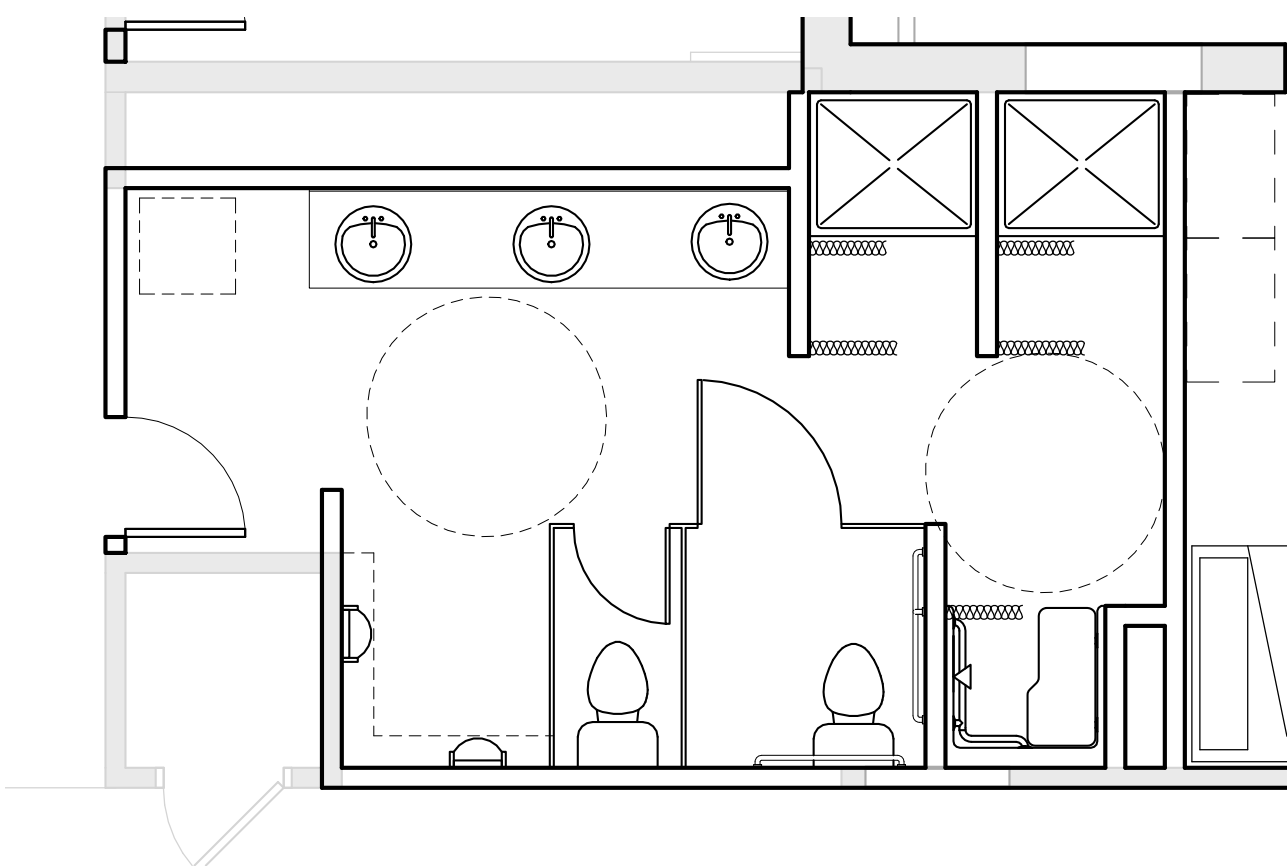

③ RESTROOM OPTION 2
1/4" = 1'-0"

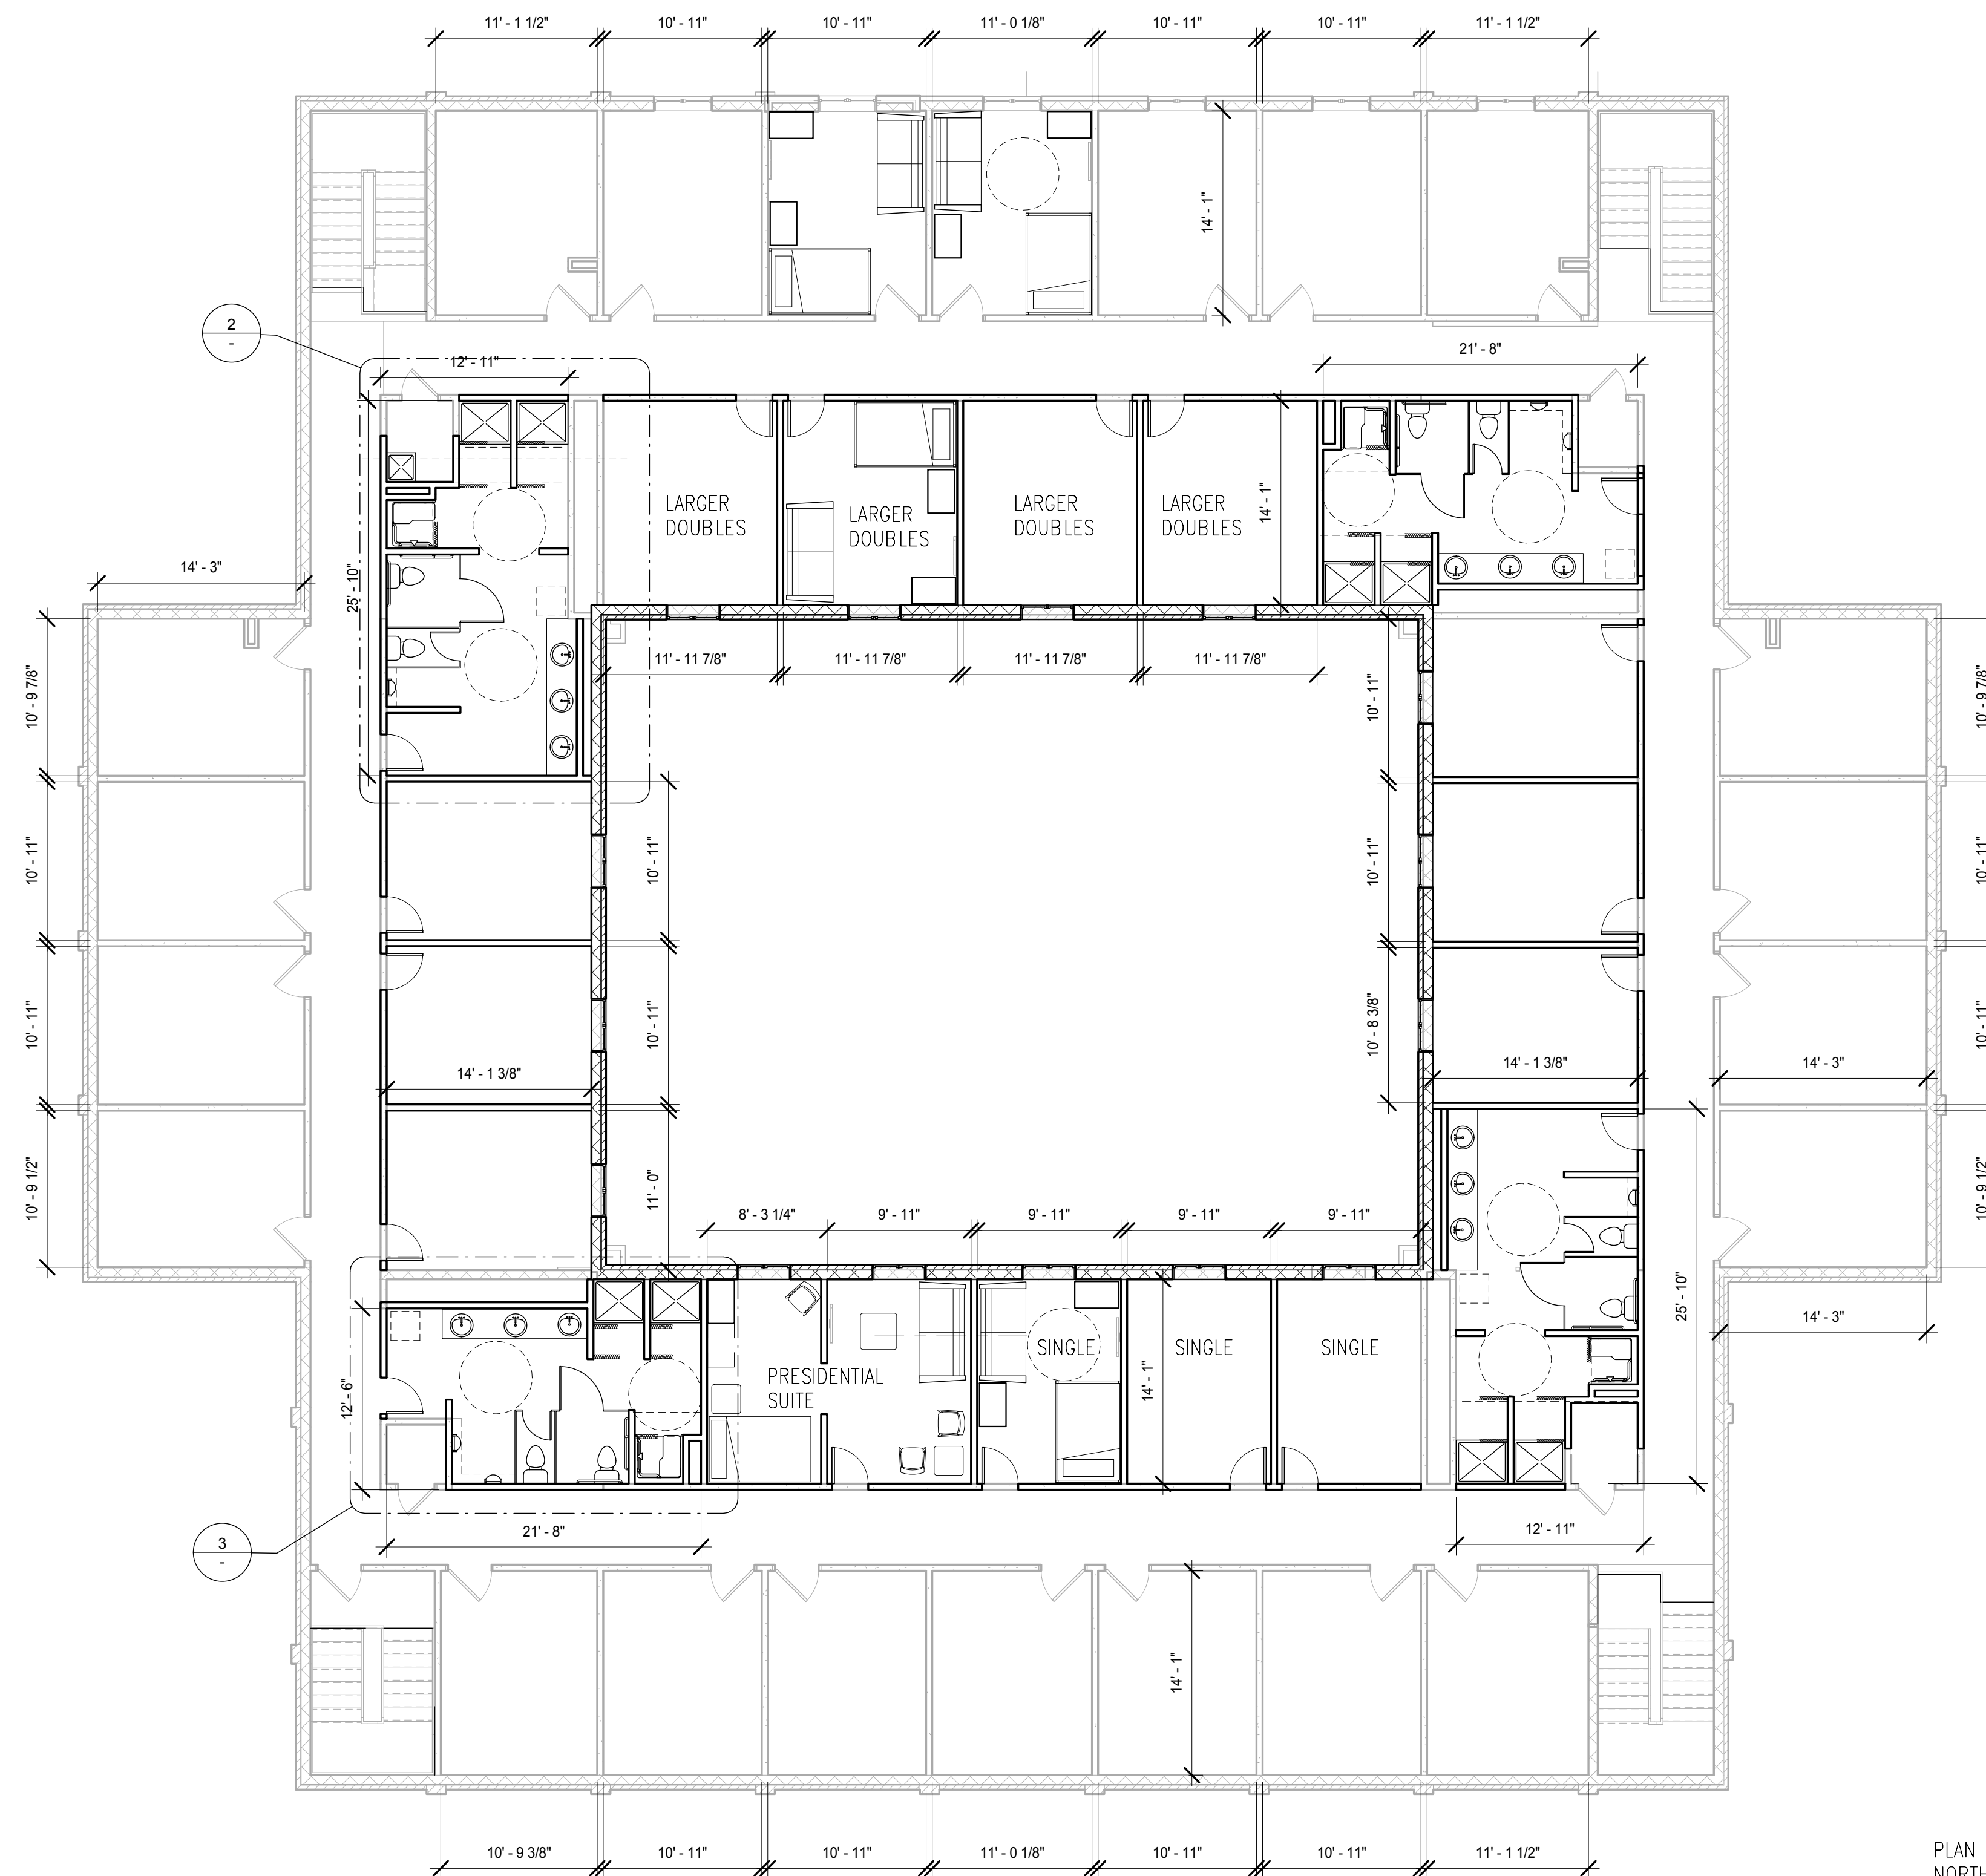

① 2ND FLOOR - FLOOR PLAN
1/8" = 1'-0"



2ND FLOOR & ENLARGED PLANS



THETA CHI FRATERNITY SECOND FLOOR RENOVATION

1440 NORTH JORDAN
BLOOMINGTON, INDIANA 47406

3 AUG 2018



9135 N. Meridian Street Suite A1, Indianapolis, Indiana 46260
317.816.1144 PH 317.573.0301 FX www.coolerdesign.com