




DOUBLE - OPTION 1
COURTYARD - 11' WIDE

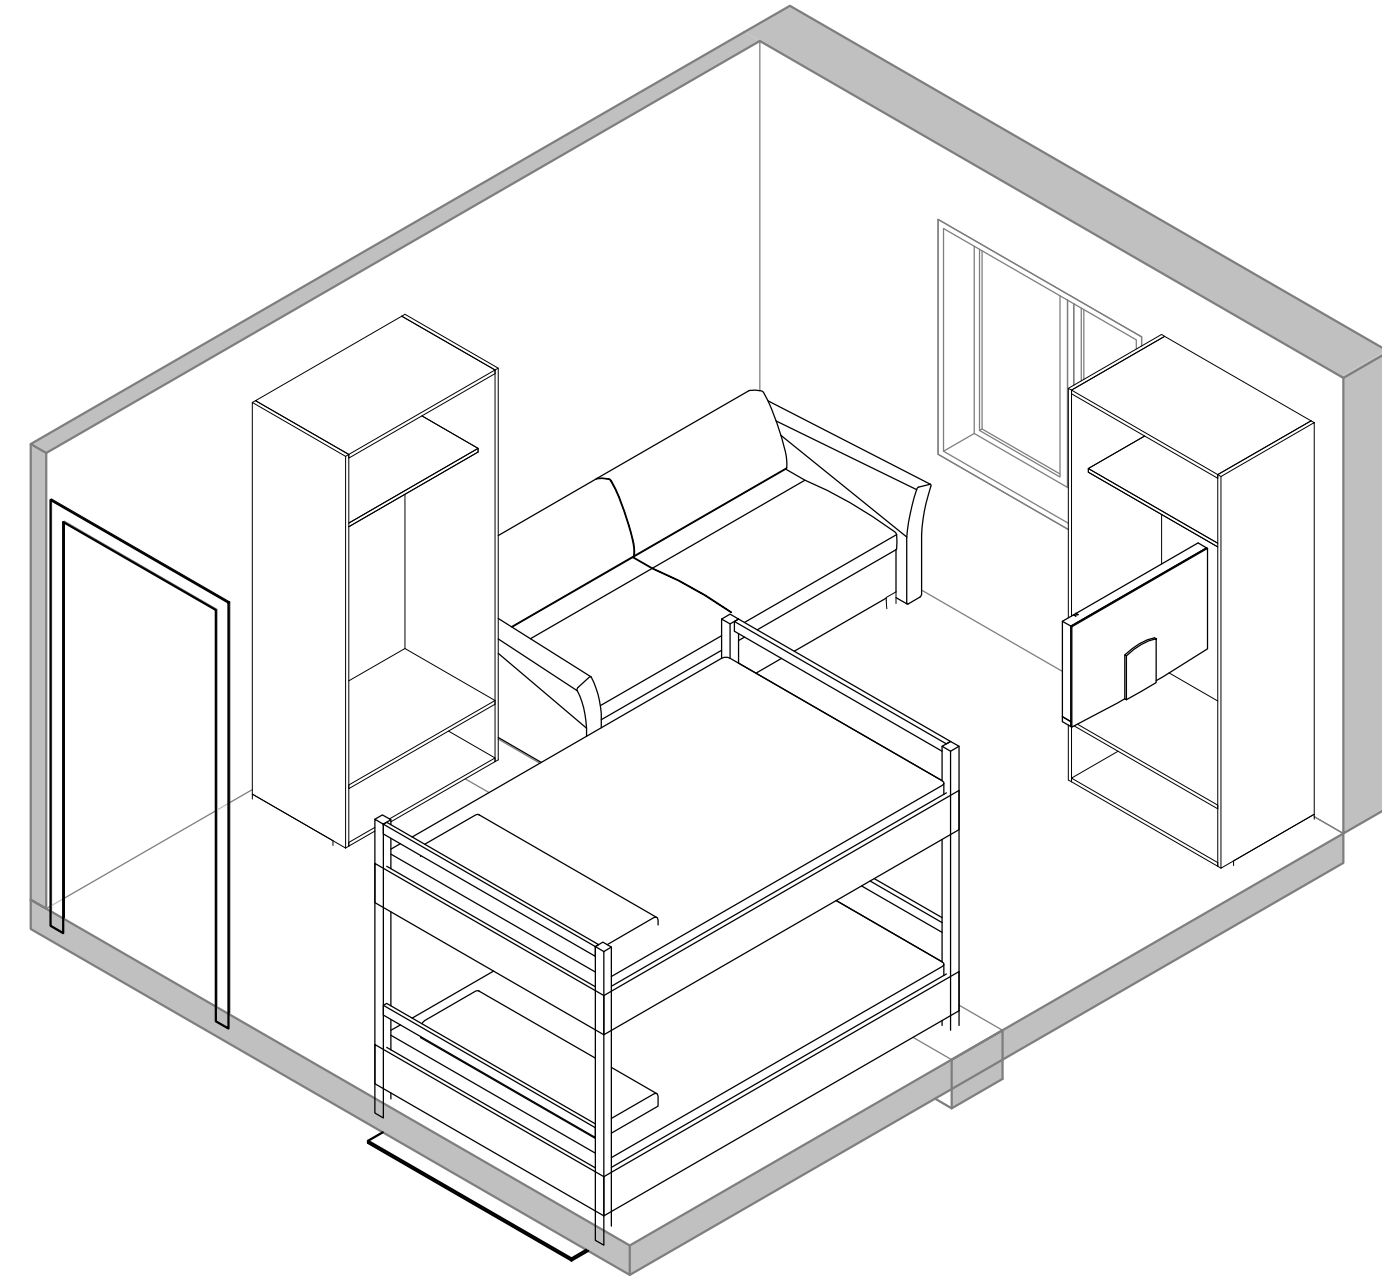


DOUBLE - OPTION 2

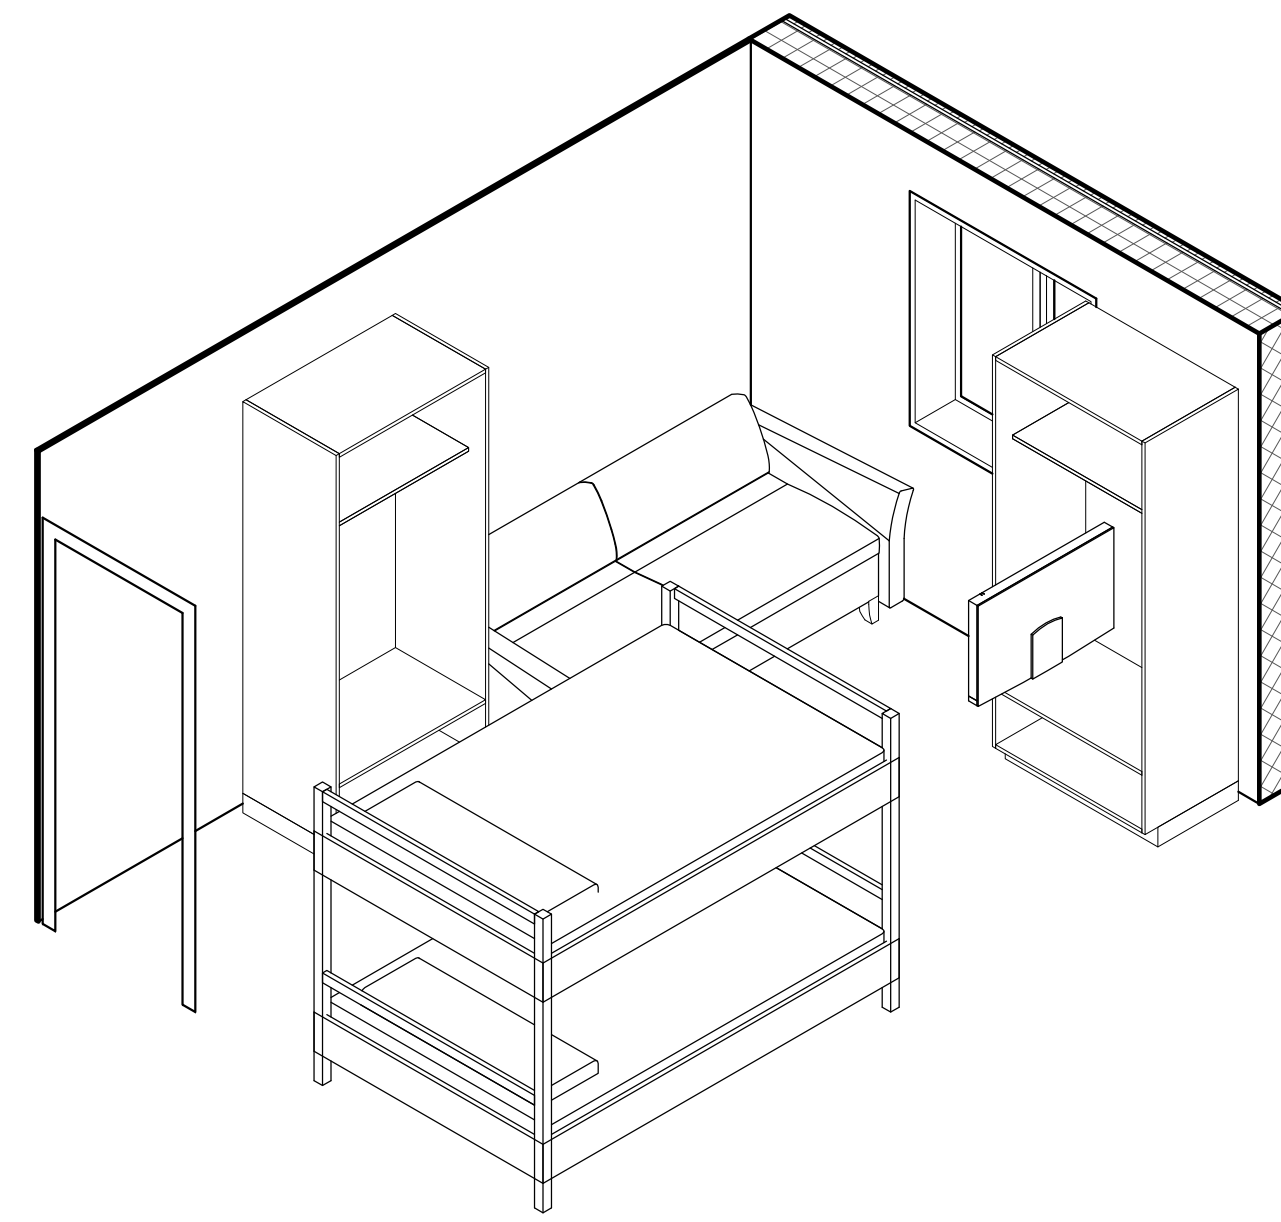


SINGLE - OPTION

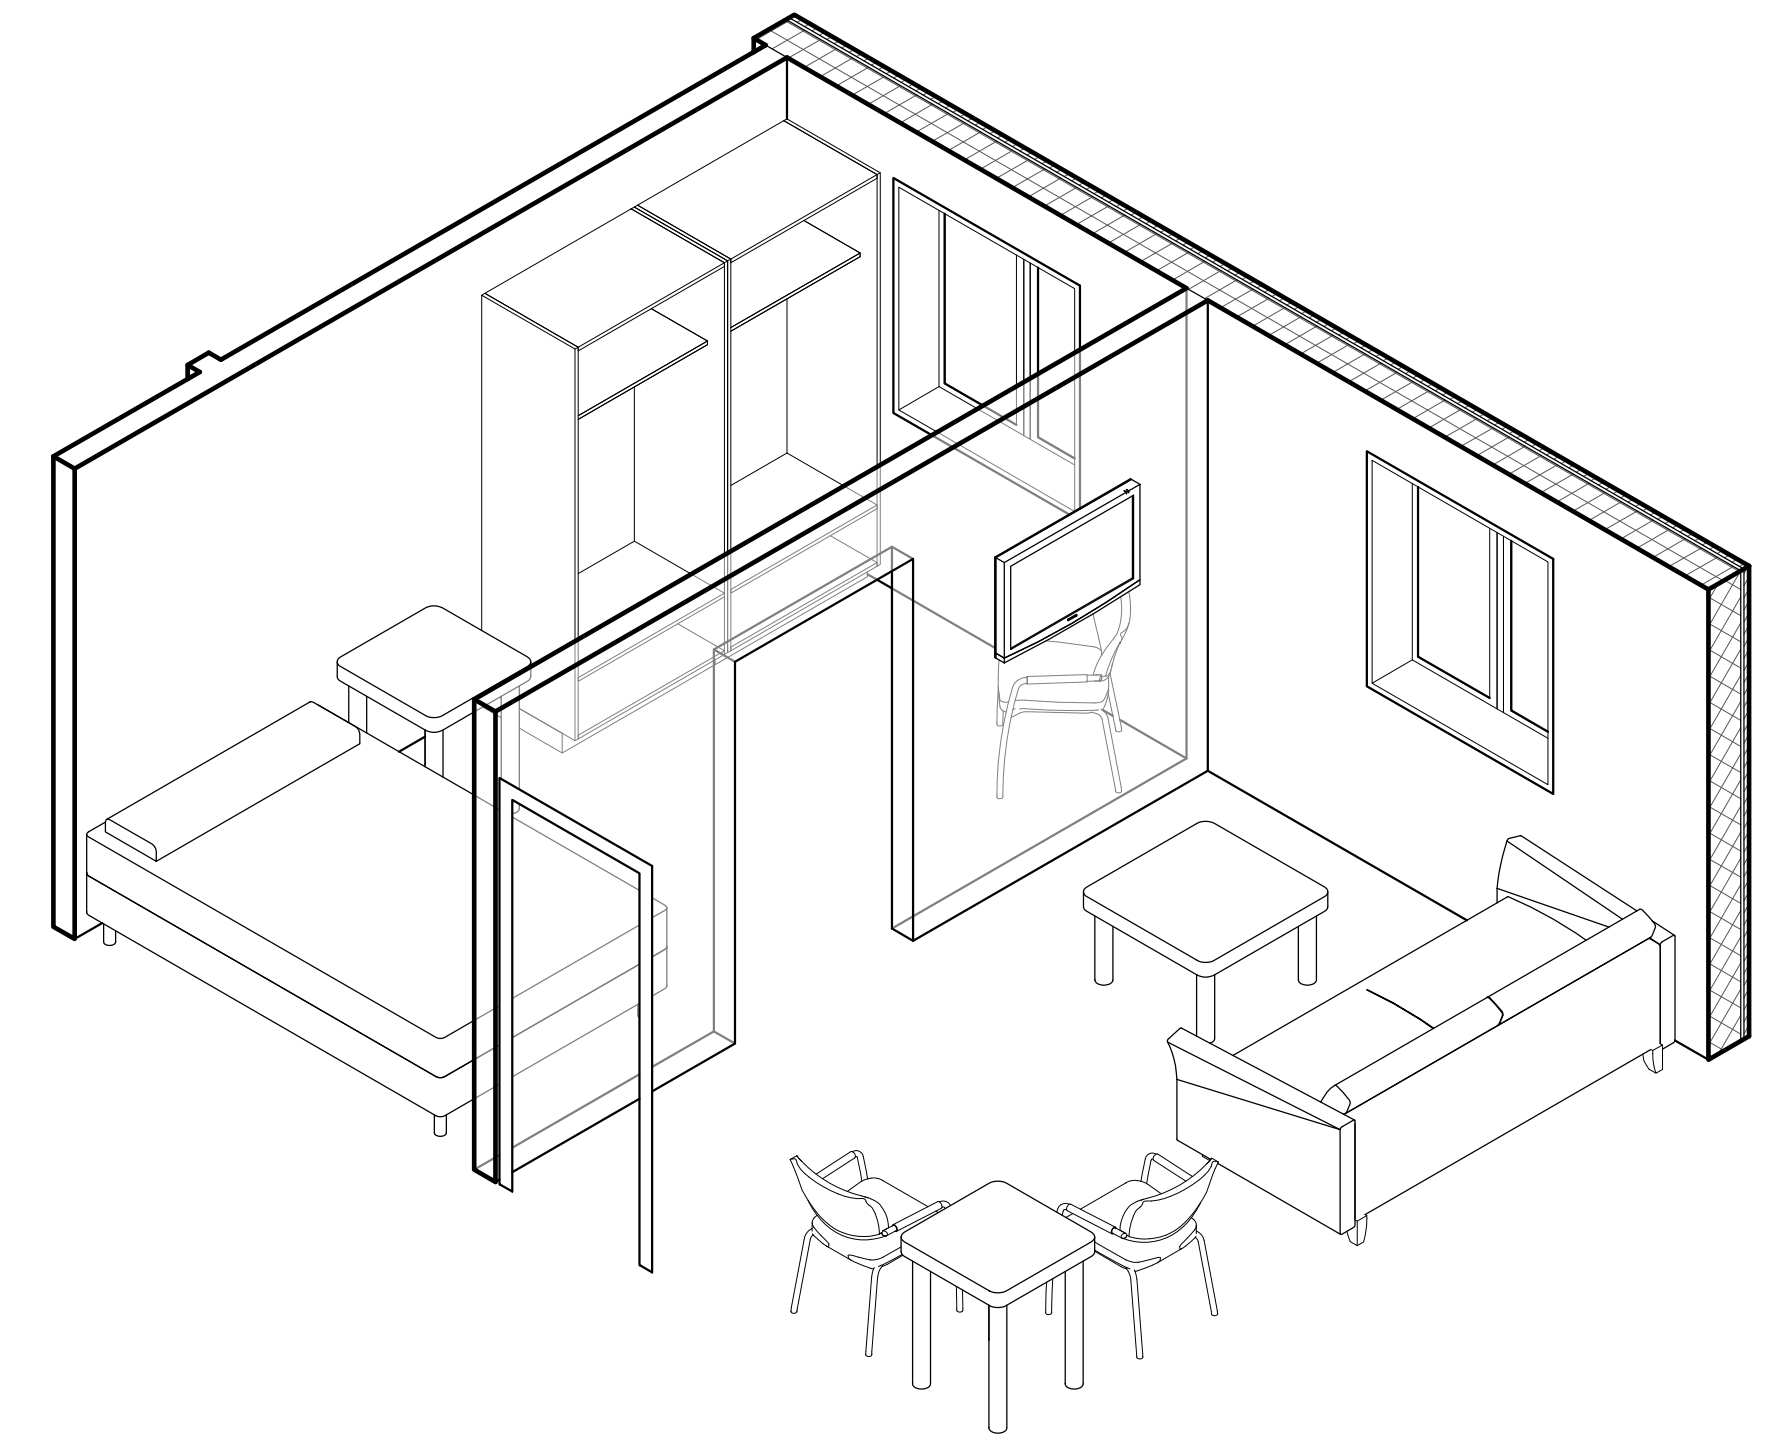


ROOM OPTION -
PRESIDENTIAL SUITE

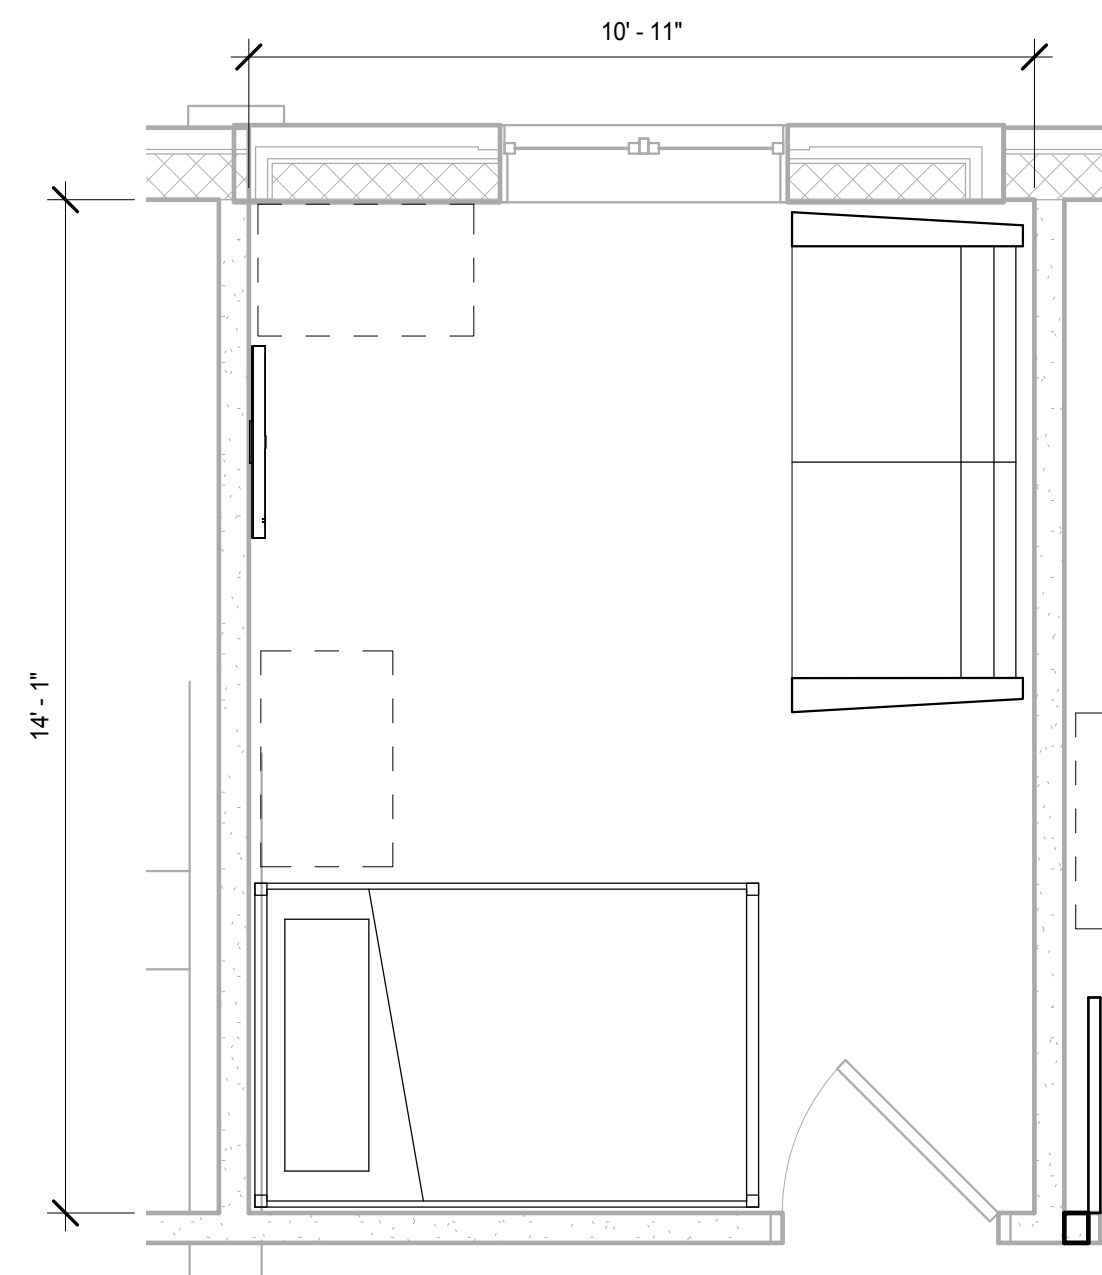


DOUBLE - OPTION 1

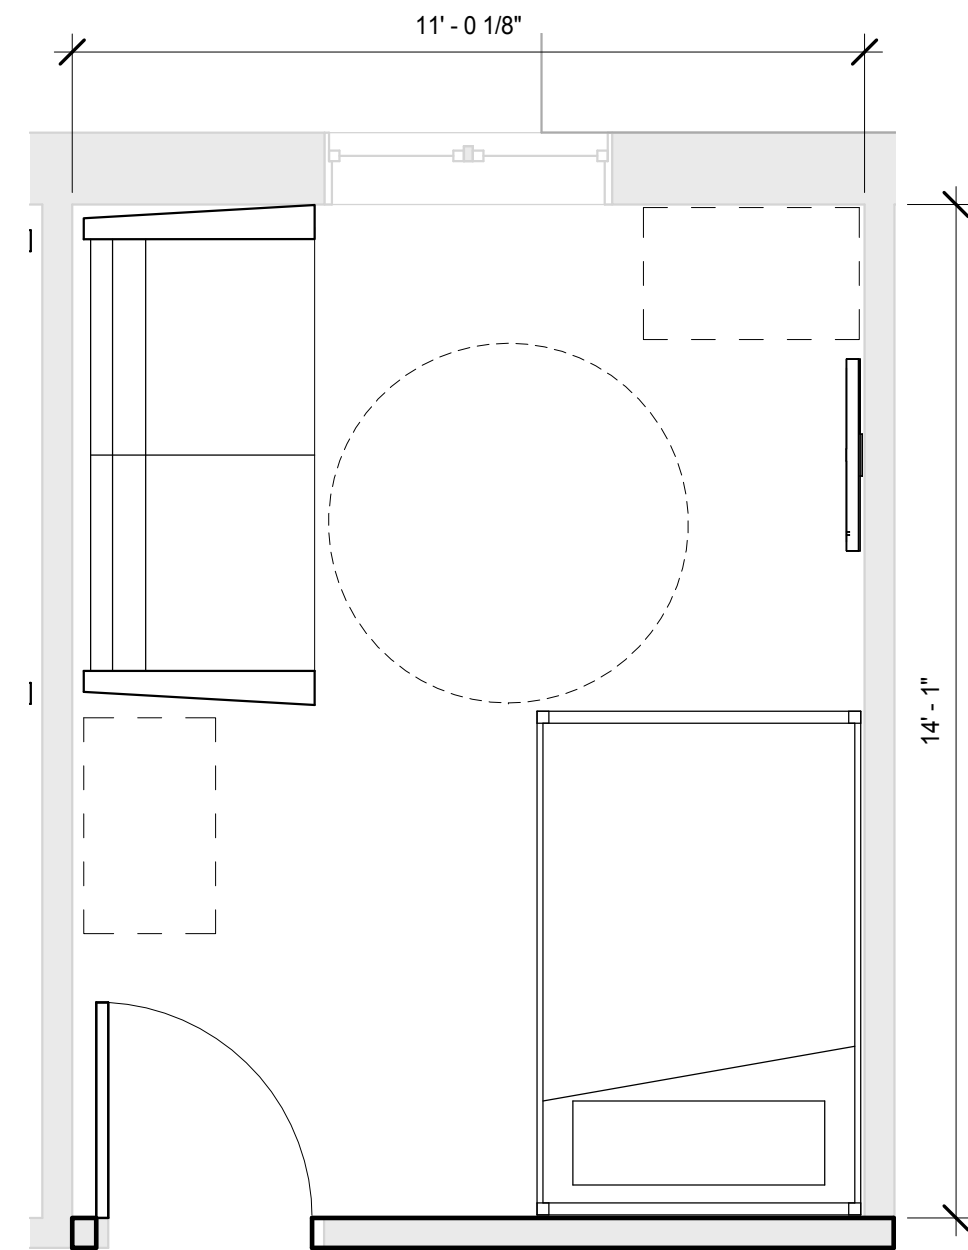

DOUBLE - OPTION 2 (ADA)

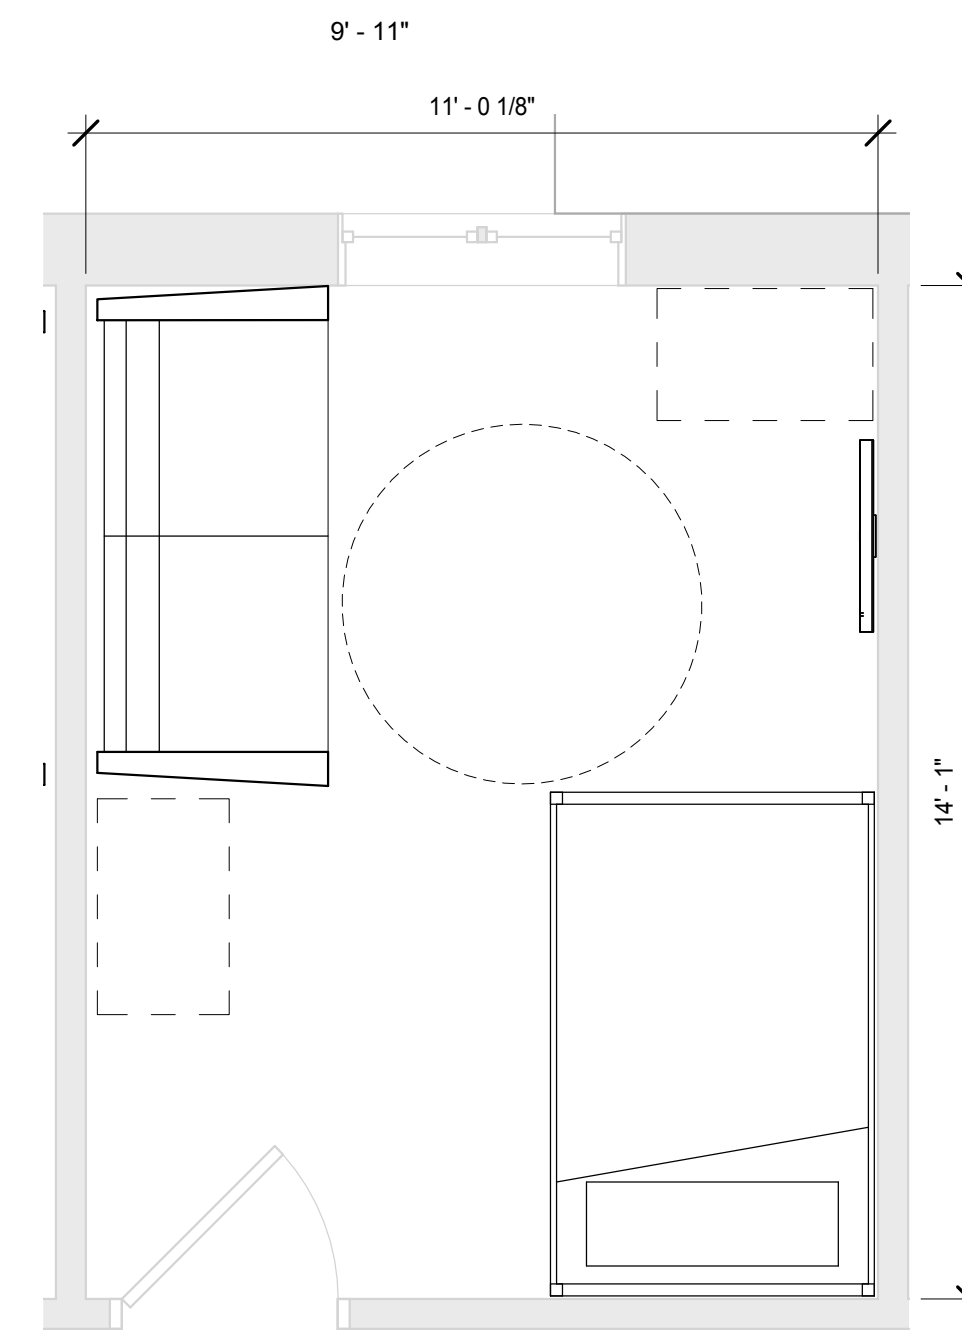

SINGLE - OPTION (ADA)

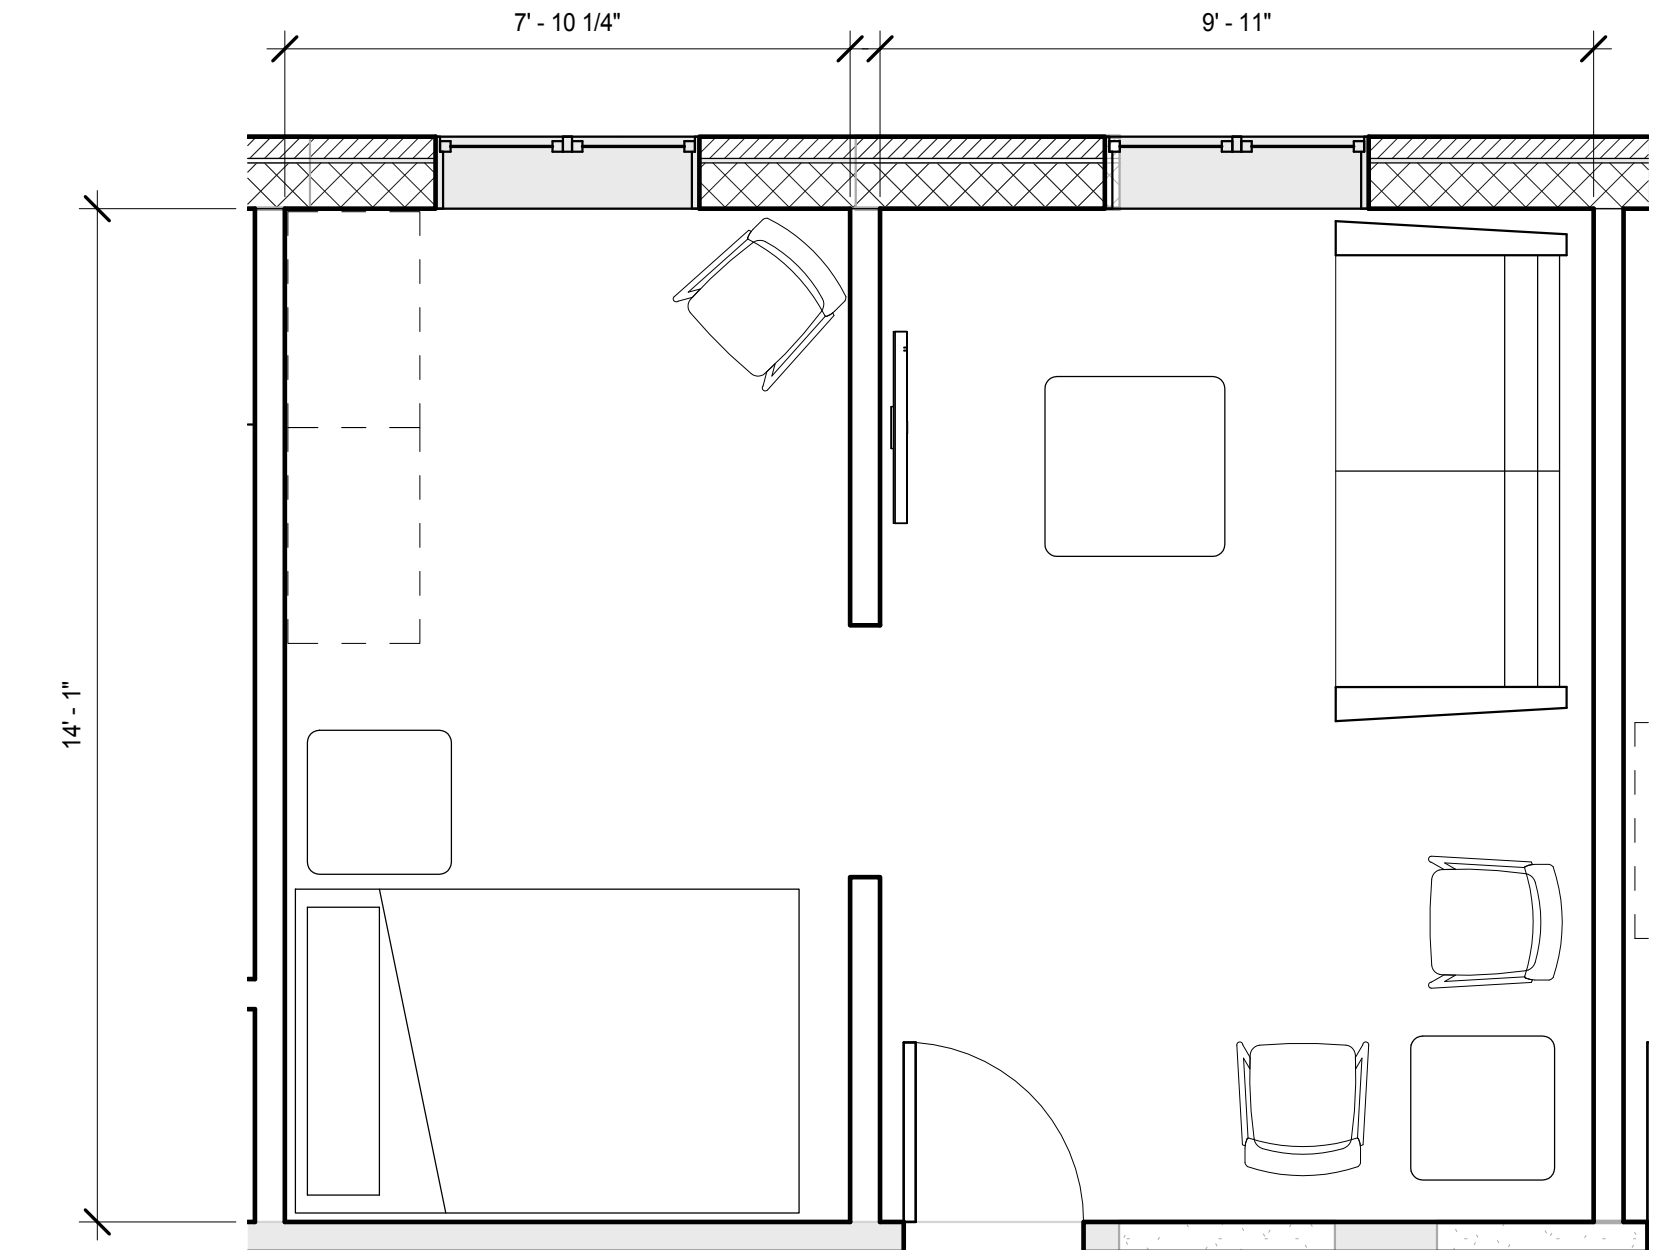

ROOM OPTION -
PRESIDENTIAL SUITE



THETA CHI FRATERNITY SECOND FLOOR RENOVATION

1440 NORTH JORDAN
BLOOMINGTON, INDIANA 47406

3 AUG 2018



ENLARGED ROOM PLANS AND PERSPECTIVES